


THIS DRAWING HAS NOT
BEEN MODIFIED TO SHOW
"AS-BUILT" CONSTRUCTION

TANK SERVICE OVERFLOW ELEVATION = 1075'

PRESSURE REDUCTION GRADIENT = 900"

SEPTIC TANK PUMPED
EFFLUENT SEWER SYSTEM

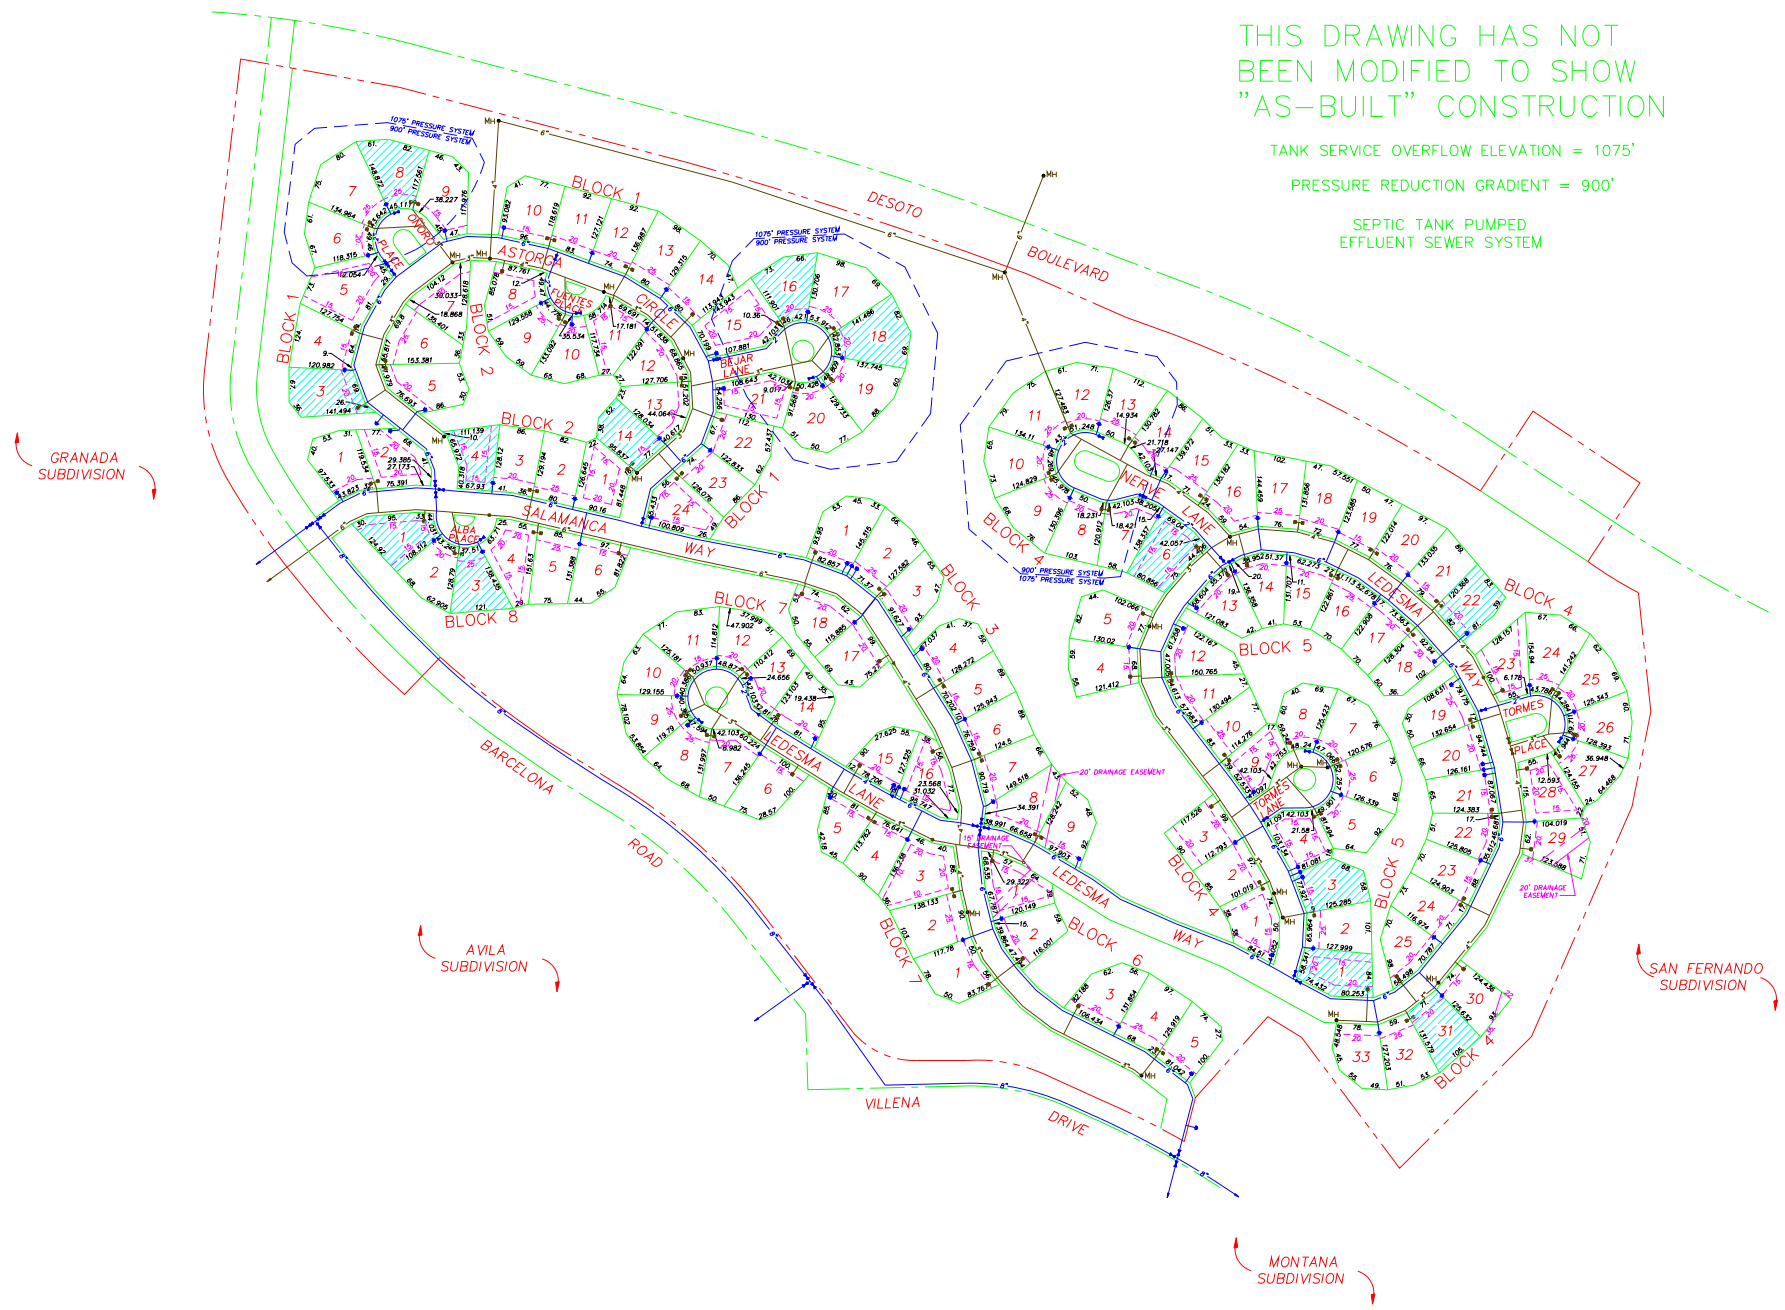

GRANADA
SUBDIVISION

AVILA
SUBDIVISION

SAN FERNANDO
SUBDIVISION

MONTANA
SUBDIVISION